

TIBURON FIRE PROTECTION DISTRICT



Developed by: Marin County Fire
Prevention Officers

Approved by: *[Signature]*
Richard Pearce, Fire Chief

Fire Protection Standard 211

Residential Driveway Turnarounds


Date: 8-21-2017

Revision: 1-19-2023

Page: 1 of 3

This Standard has been developed pursuant to Chapter 5 of the California Fire Code and Local Ordinance. The purpose of the standard is to provide specific criteria and dimensions in designing fire apparatus turnaround for residential developments.

Residential Driveway Standard-Engine Company

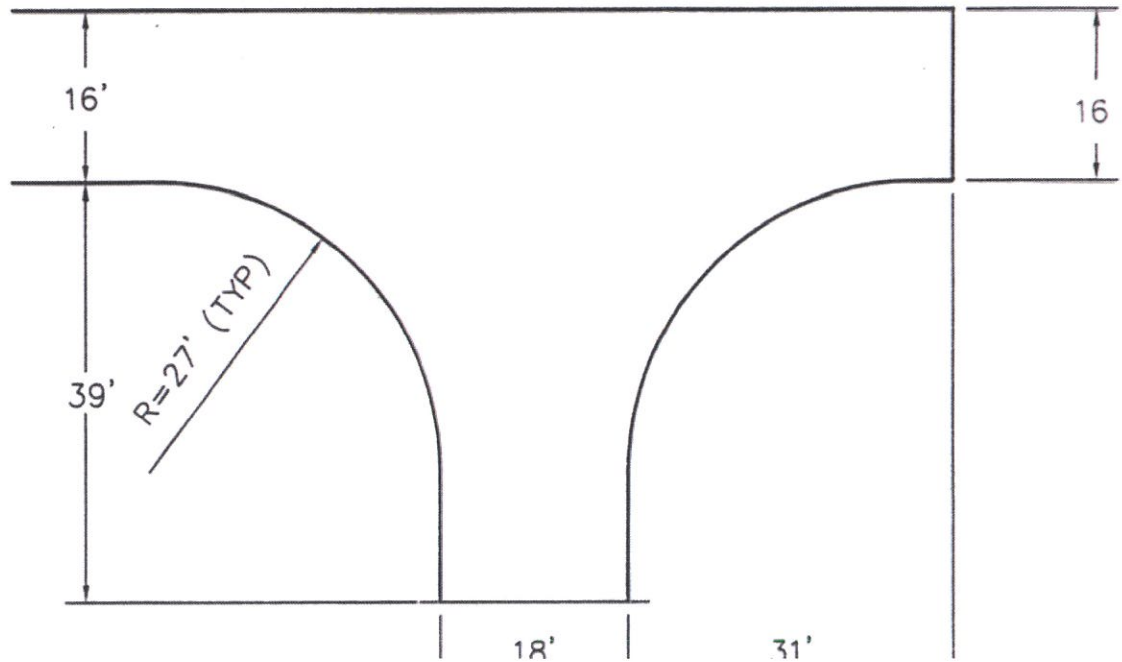

TIBURON FIRE PROTECTION DISTRICT



Developed by: Marin County Fire
Prevention Officers

Approved by: *[Signature]*
Richard Pearce, Fire Chief

Fire Protection Standard 211


Residential Driveway
Turnarounds

Date: 8-21-2017

Revision: 1-19-2023

Page: 2 of 3

Scale 1" = 20'

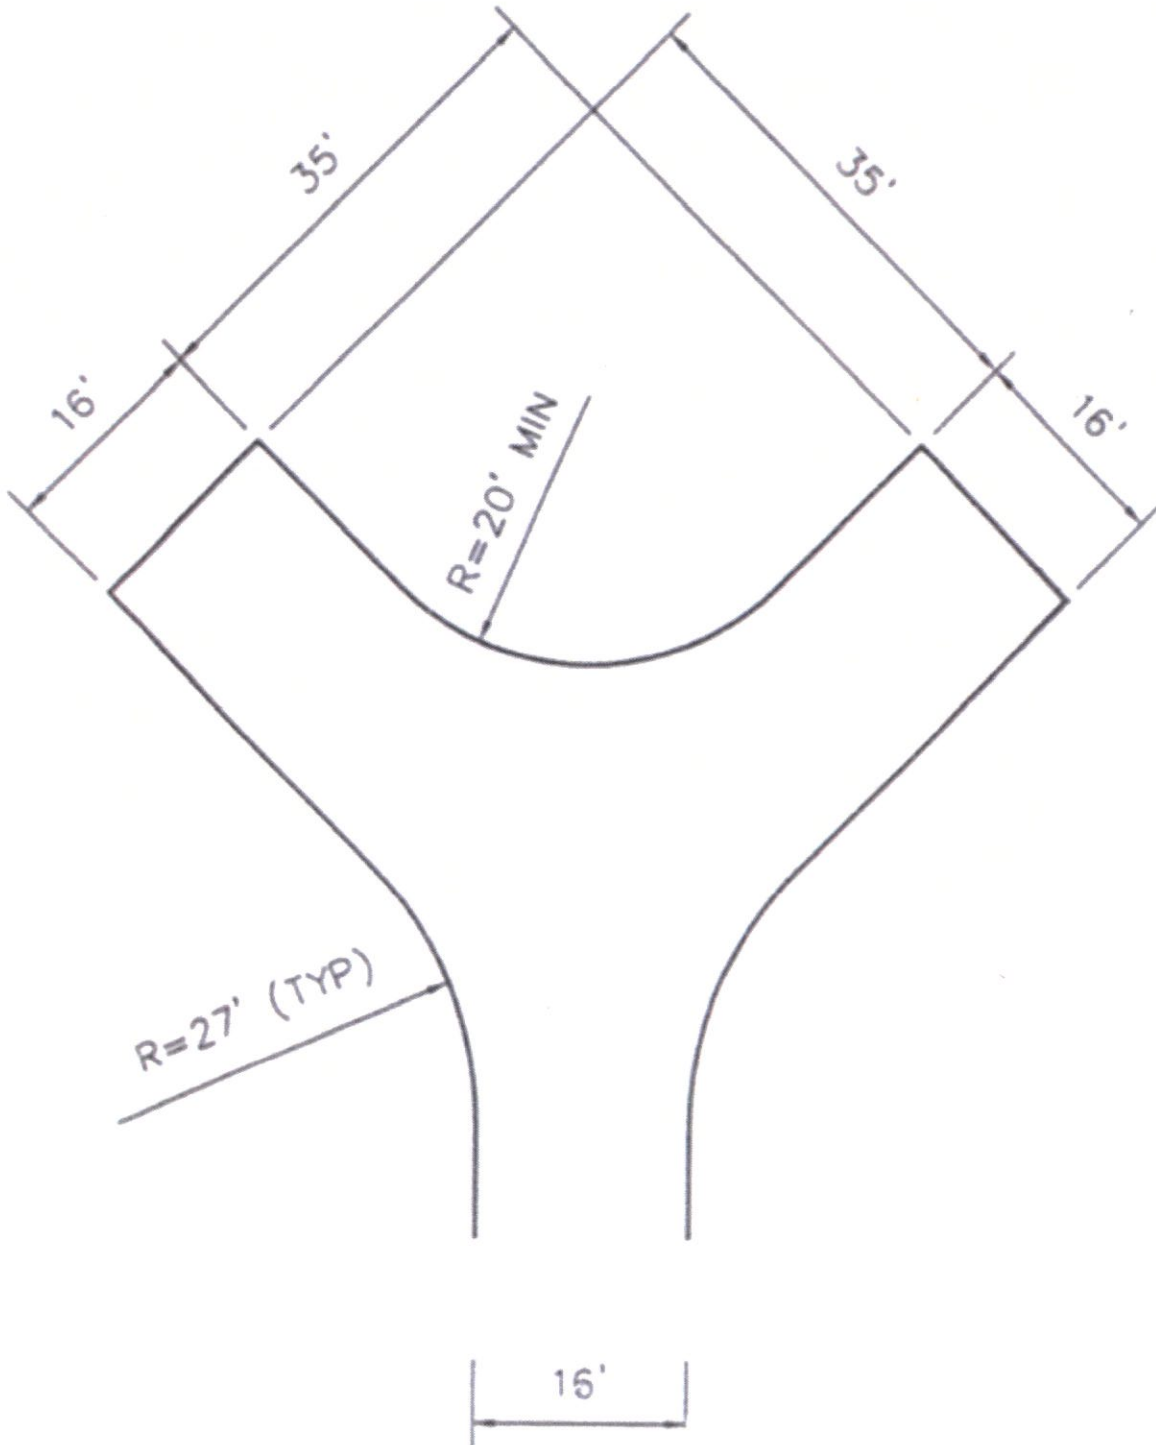

TIBURON FIRE PROTECTION DISTRICT



Developed by: Marin County Fire Prevention Officers

Approved by: *[Signature]*
Richard Pearce, Fire Chief

Fire Protection Standard 211

Residential Driveway Turnarounds

Date: 8-21-2017

Revision: 1-19-2023

Page: 3 of 3

Residential Cul-de-Sac Standard

